



COUNTRY CLUB DRIVE PAVEMENT REHABILITATION

Addendum #2
Project 2018-34
Date: February 11, 2021

ADDENDUM NO. 2

The information provided in this addendum shall supersede the original specifications wherein it contradicts the same. All other conditions remain the same.

Addendum Memo

The City of Rohnert Park has received questions in regards to insurance and the construction phase of the project and would like to provide clarification. Please note the following additional information and clarifications to questions within the Front End Specifications and Technical Specifications:

PART 4 – TECHNICAL SPECIFICATIONS:

1. CHANGE TO: PART 4 TECHNICAL SPECIFICATIONS, Page 4-33, Asphalt Concrete, Section 12-1.42 Description, 1st Paragraph on this page: This paragraph shall be replaced by the following:

Aggregate shall be 1/2" HMA Type A for the asphalt concrete overlay and 3/8" HMA Type A for the asphalt leveling course. Aggregate shall meet the quality requirements of Section 39 of the Standard Specifications and have a maximum of 3% deleterious materials as determined by ASTM C142.

2. CHANGE TO: PART 4 TECHNICAL SPECIFICATIONS, Page 4-35, Asphalt Concrete, Section 12-1.47 Measurement and Payment, 3rd Paragraph on this page: The first sentence shall be amended to read:

Asphalt Concrete (overlay and leveling course) will be paid for at the contract price per ton.

3. CHANGE TO: PART 4 TECHNICAL SPECIFICATIONS, Page 4-37, Concrete Curbs and Sidewalks, Section 12-1.50 Measurement and Payment, Paragraph entitled "Minor Concrete, Sidewalk". At the end of the paragraph insert the following:

For measurement and payment purposes concrete driveways shall be considered Minor Concrete, Sidewalk.

PROJECT PLANS:

1. CHANGE TO: PROJECT PLANS, PLAN SHEET 3 OF 16, DETAILS, Typical Overlay Sections 1 and 2 shall be revised as per attached drawing.



COUNTRY CLUB DRIVE PAVEMENT REHABILITATION

Addendum #2

2018-34

Date: February 11, 2021

The City of Rohnert Park has received questions in regards to the construction phase of the project and would like to provide clarification. Please note the following additional information and clarifications to questions.

1. Where is the 3" asphalt removal and replacement called out by Note R32 on the backside of the driveways on sheets 15 and 16 paid for?

Asphalt at the back of driveways is paid for under the item for Asphalt Concrete. Removal of asphalt concrete is not a separate pay item per Section 12-1.28D and is considered as included in prices for various items of work.

2. Construction Note R33 on sheets 15 and 16 calls out for a driveway, there is no bid item for this. Where is this to be paid?

Concrete driveways shall be paid for under the item for Minor Concrete, Sidewalk. See item 3 of the Part 4 Technical Specifications changes of this addendum.



If you have further questions please contact me at 707-588-2251. Addendum No. 2 is approved by:

Vanessa Garrett

Deputy City Engineer, City of Rohnert Park

END OF ADDENDUM

ORIGINAL PLOT DATE:

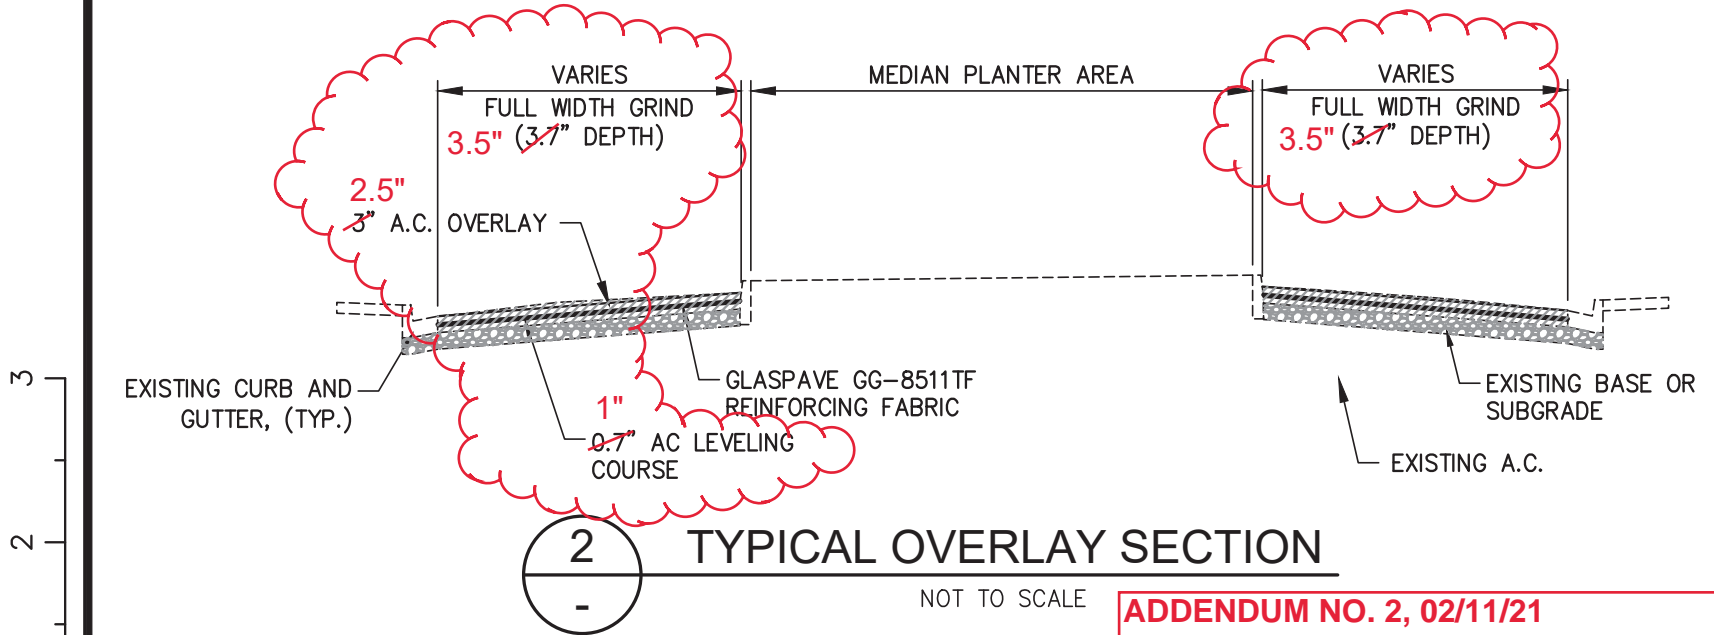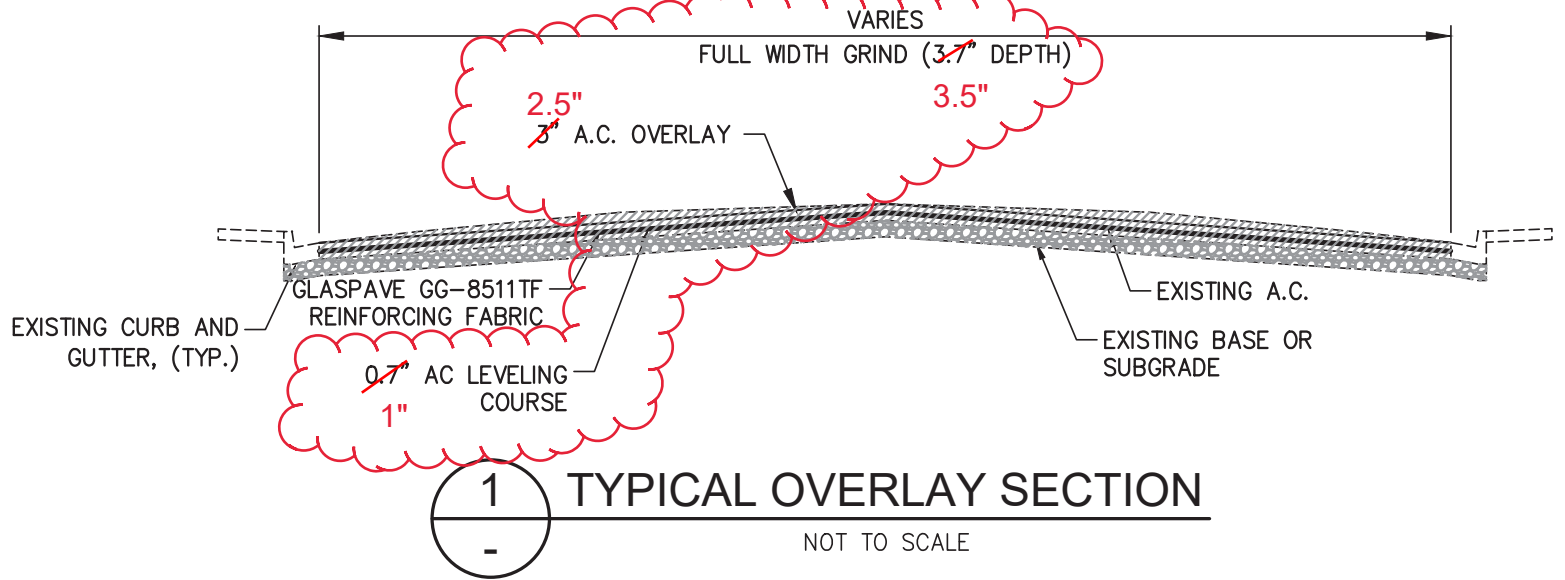

ADDENDUM NO. 2, 02/11/21
COUNTRY CLUB DRIVE PAVEMENT REHABILITATION
PLAN SHEET 3, DETAILS

TYP OVERLAY SECTION CHANGES